

# APPENDIX A

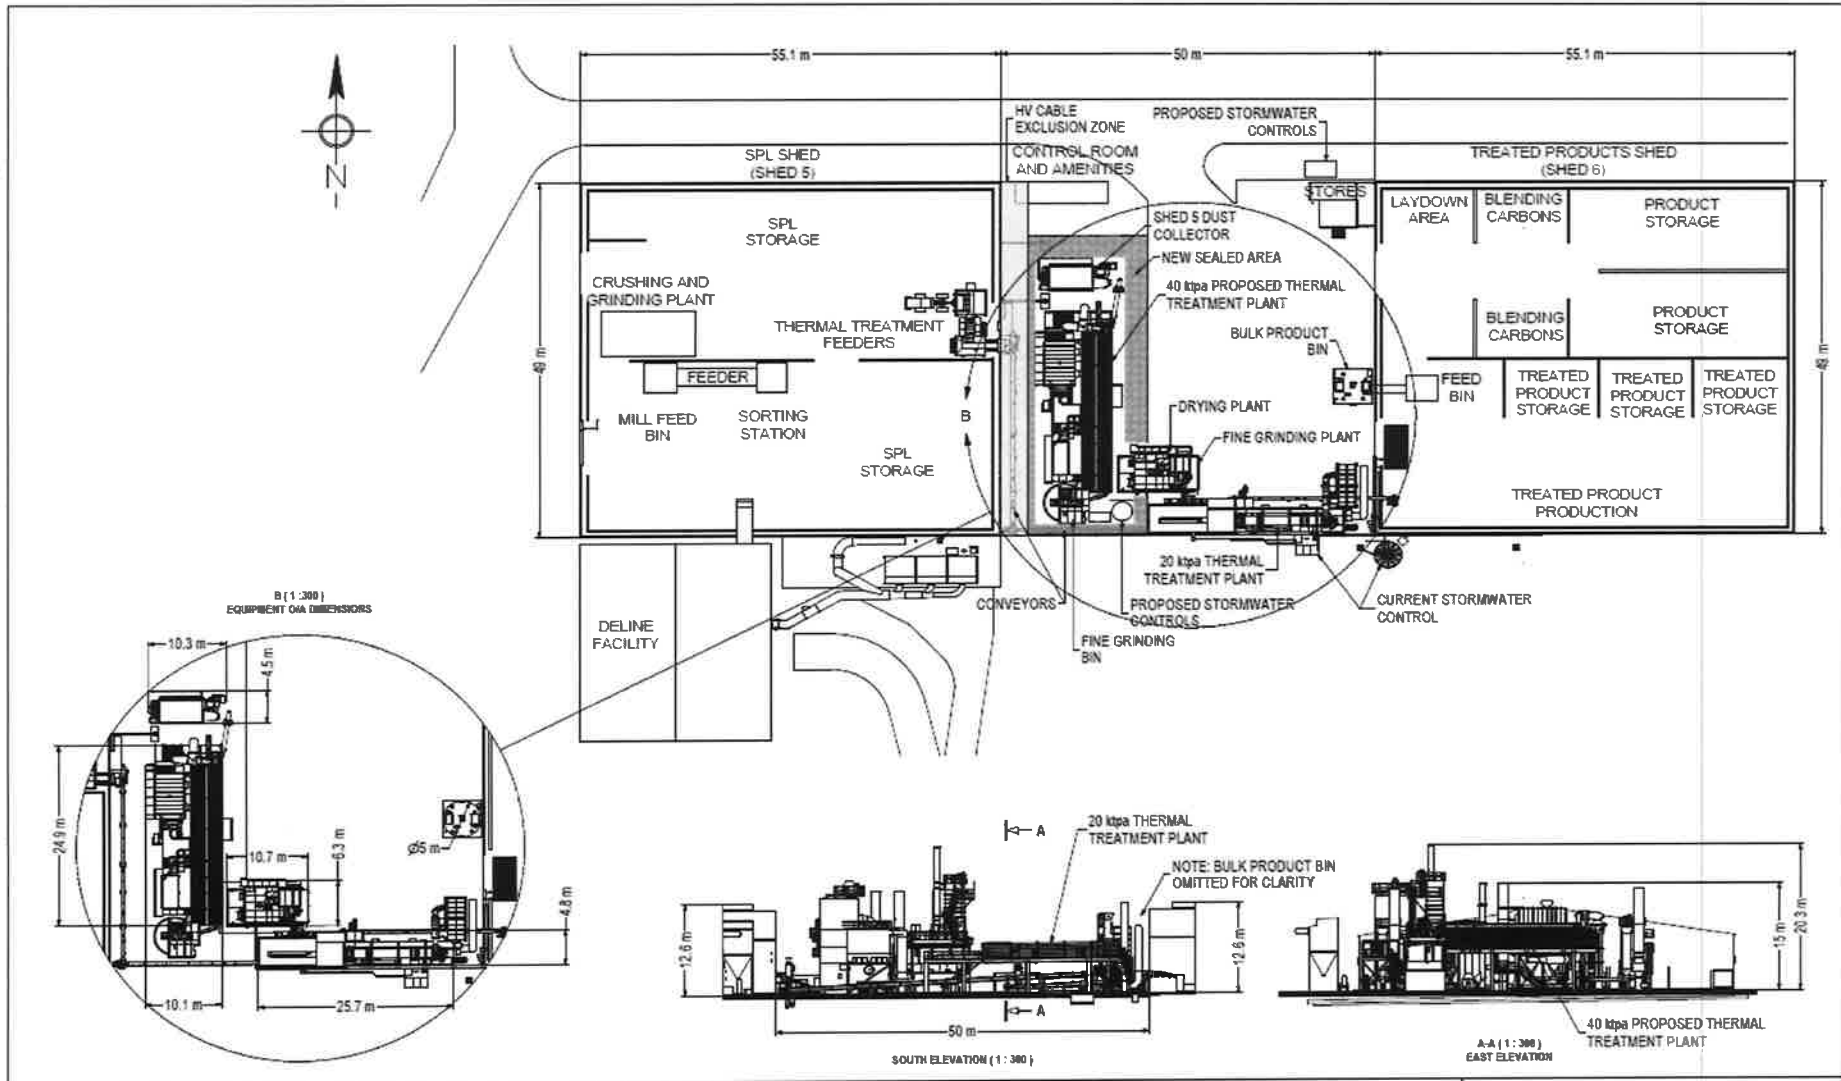


Figure 1: Conceptual Site Layout